


APPROXIMATE LOCATION OF POTENTIAL WELL

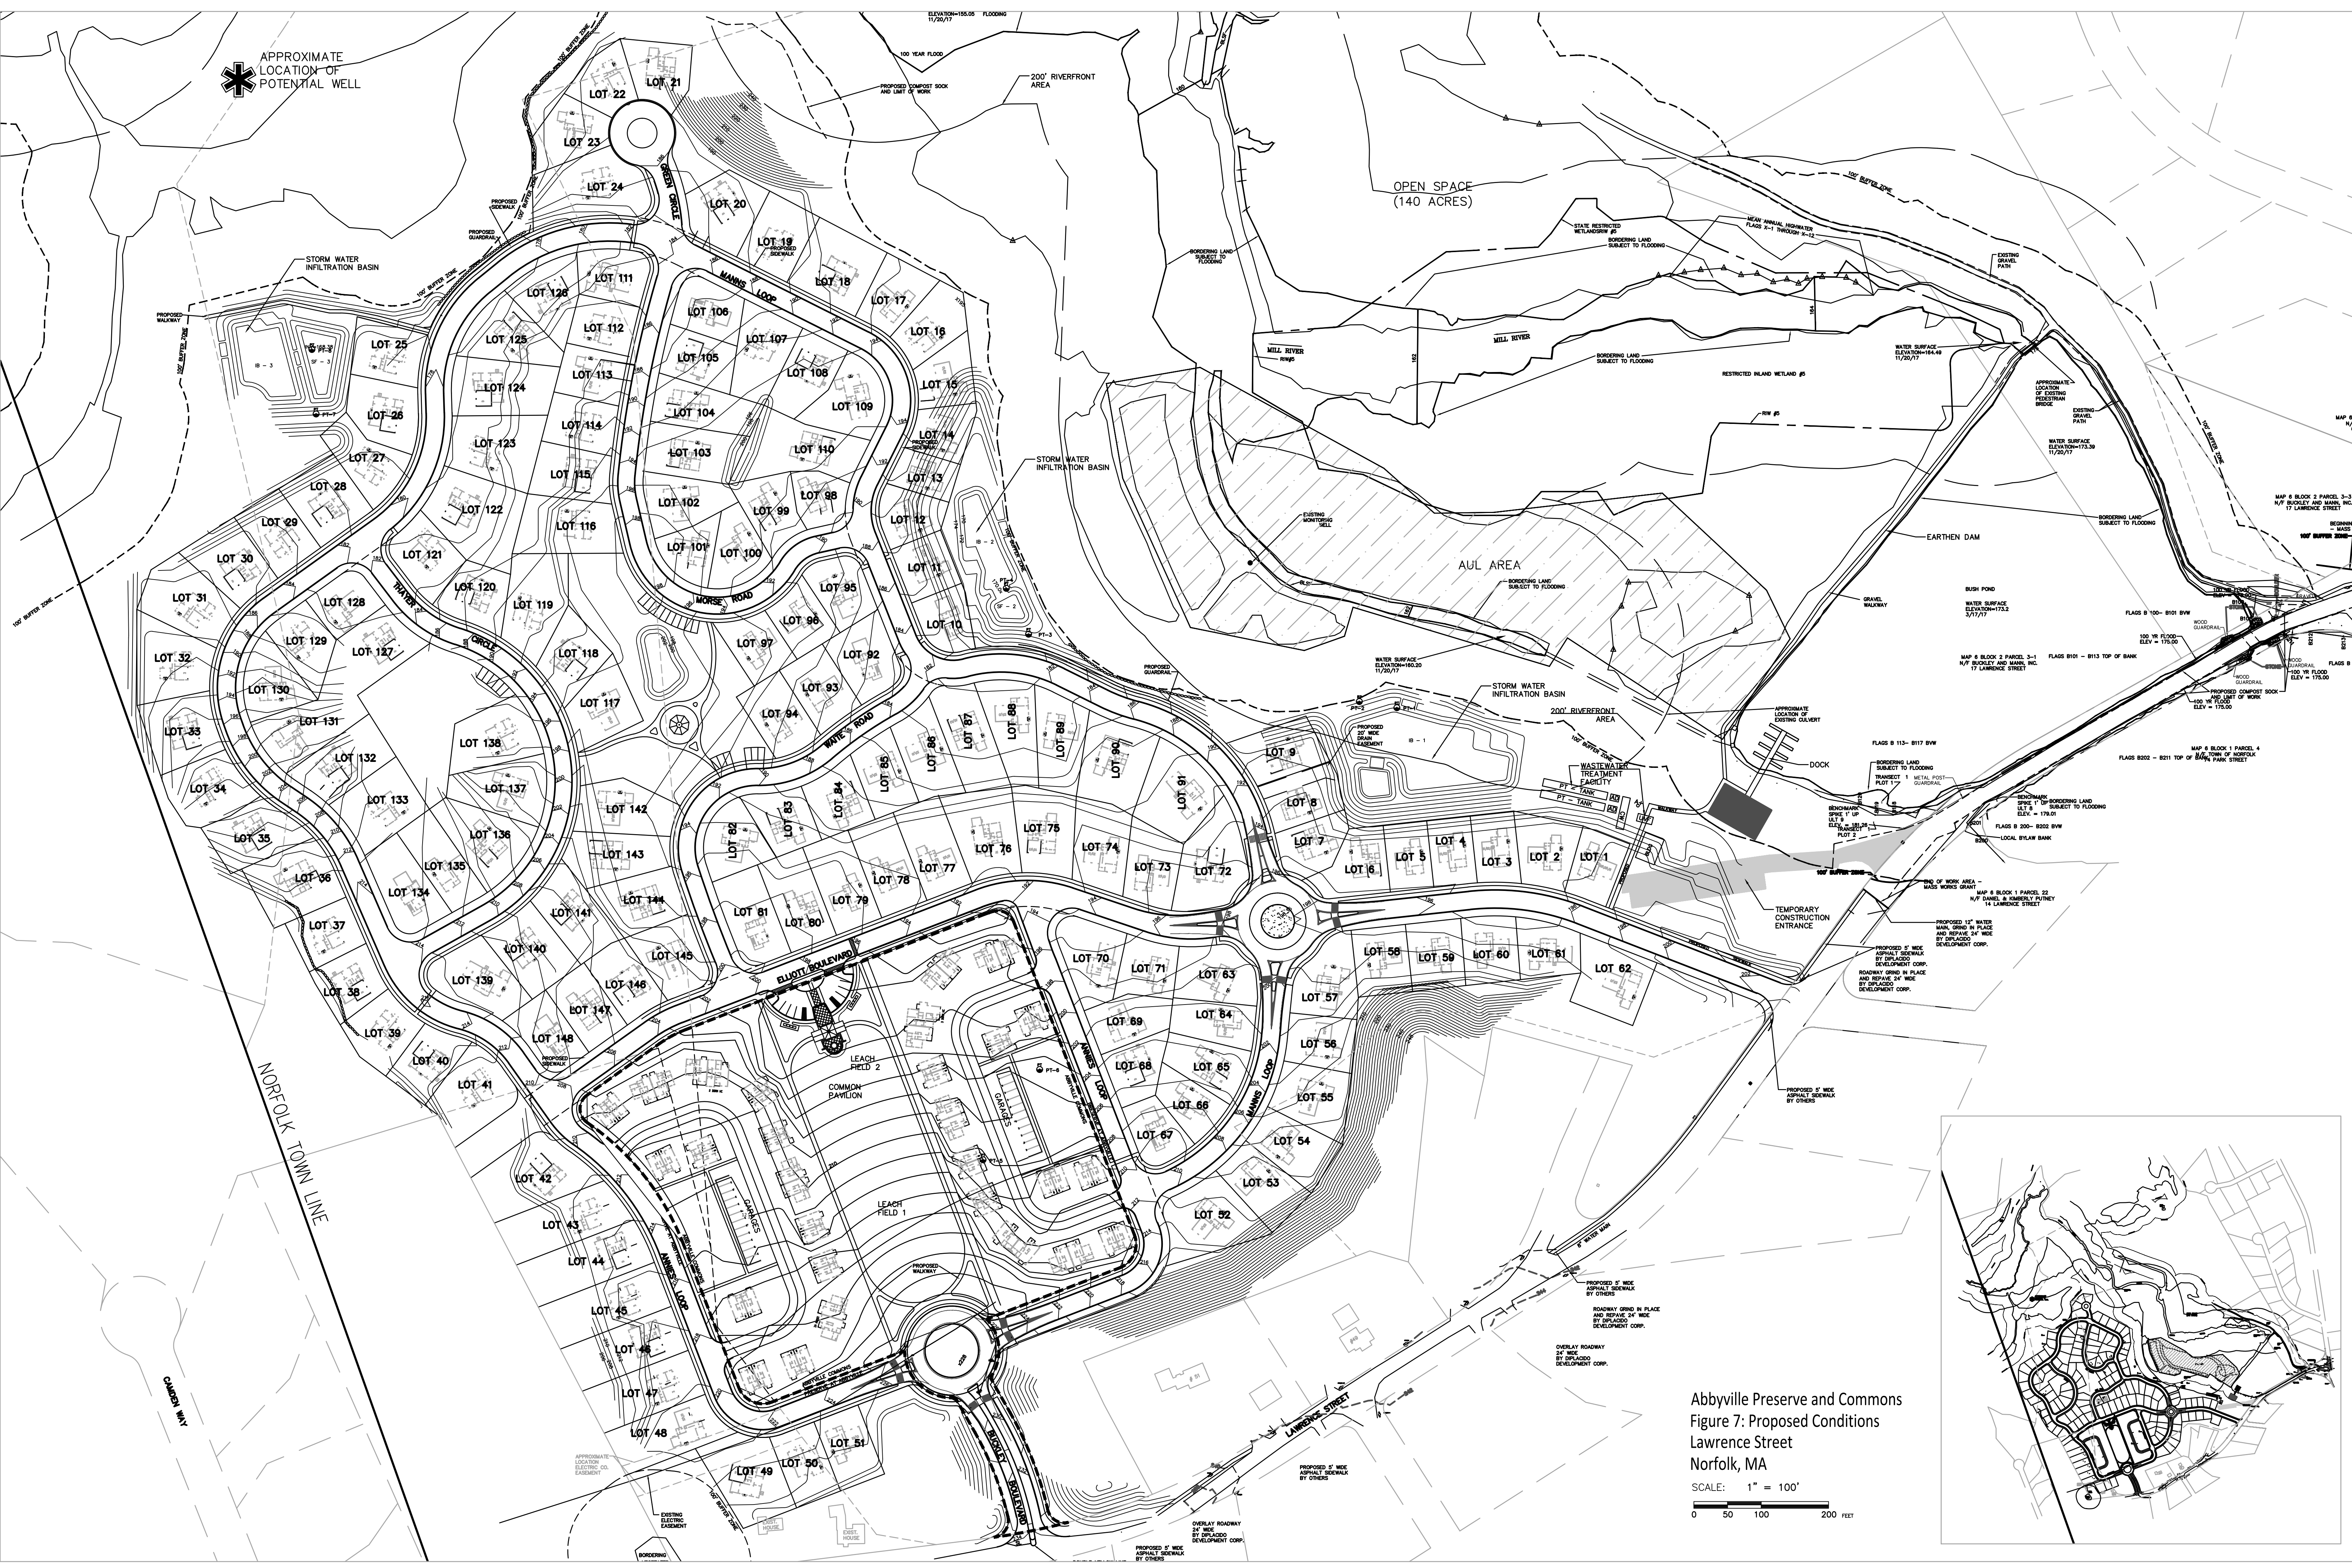

Abbyville Preserve and Commons
Figure 7: Proposed Conditions
Lawrence Street
Norfolk, MA
SCALE: 1" = 100'
0 50 100 200 FEET

